



LOCATE NEW #6 PULL BOX (P.B.)
AS NEAR AS POSSIBLE
TO EXISTING CURB.
TOP OF P.B. TO BE LEVEL
WITH TOP OF CURB.

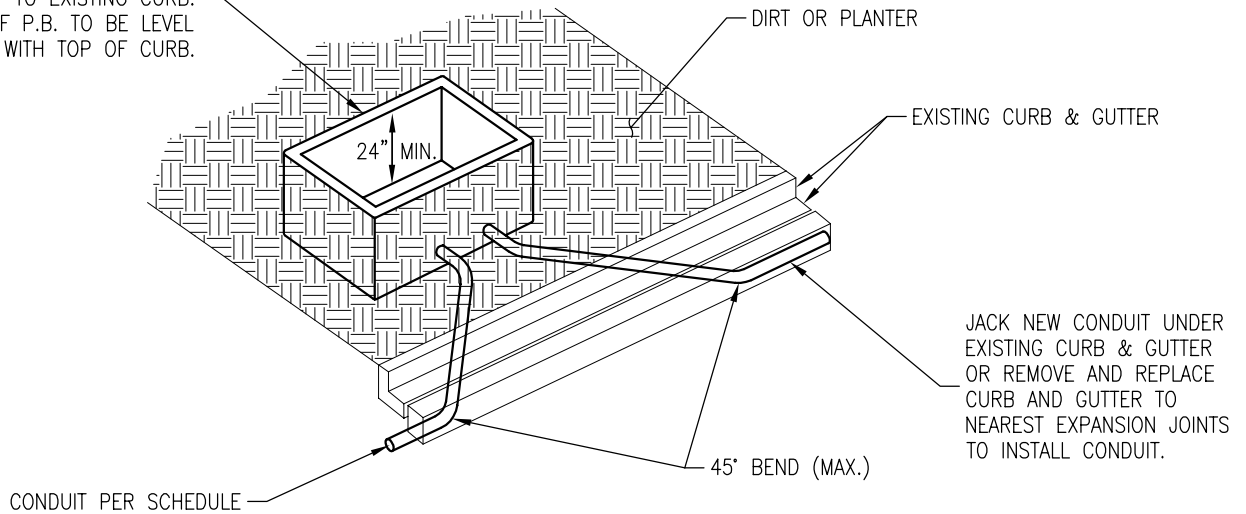

PULL BOX INSTALLATION IN DIRT
NO SCALE

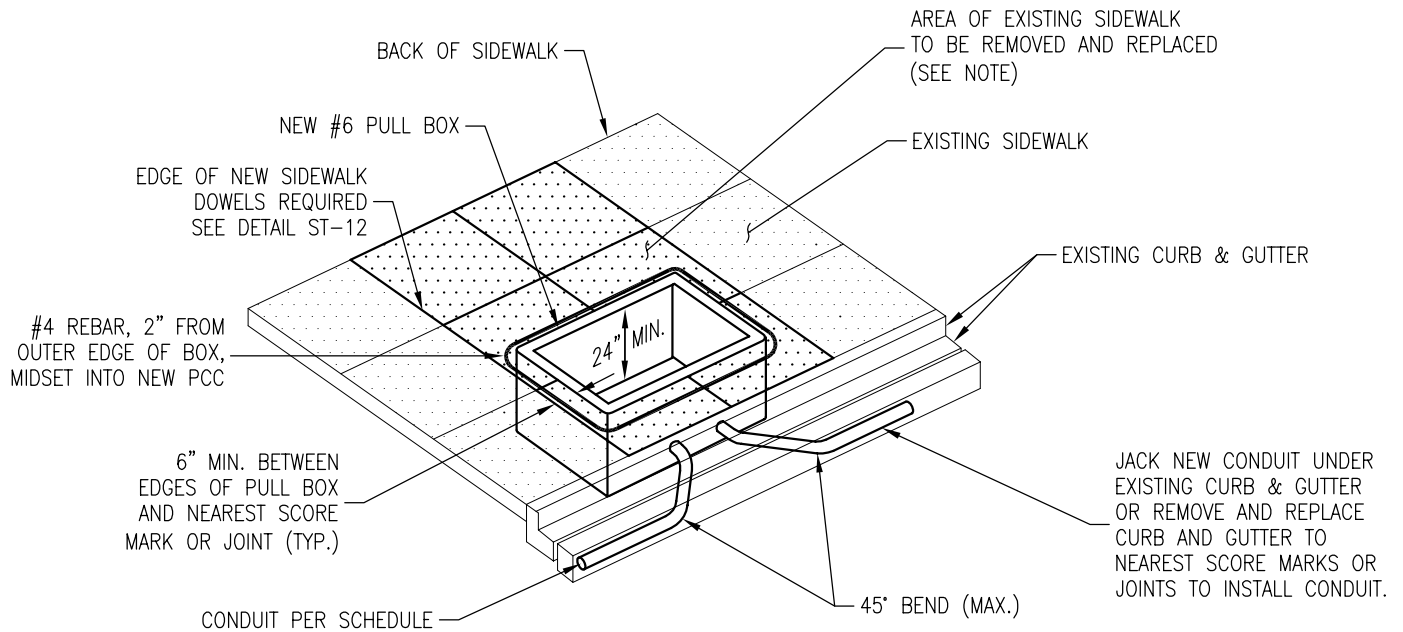

PULL BOX INSTALLATION IN SIDEWALK
NO SCALE

NOTE: IF SIDEWALK IS GREATER THAN 9', REMOVE AND REPLACE TO MIDDLE SCORE MARK.



DRAWN BY: M. LEE

CHECKED BY: D. PITTON

APPROVED BY: T. SUPAN

DATE: AUGUST 2006

TRAFFIC SIGNAL PULL BOX

CITY OF SANTA CLARA

TR-6

PAGE: 43